



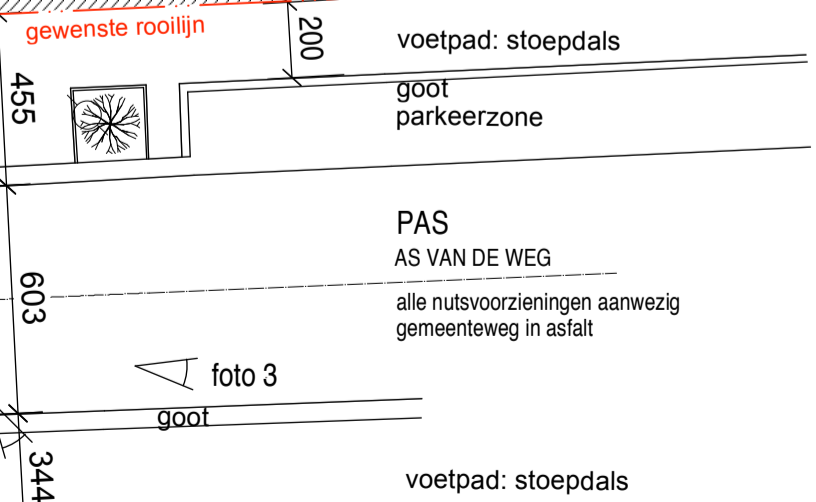

INPLANTING NIEUWE TOESTAND

schaal 1/200
BA_PPP_I_N_1

- handelswoning
Pas 26/28
H531k2
- handelswoning
Pas 22/24
H529n
- appartementen
handelsruimte
Pas 18/20
H529n
- appartementen
handelsruimte
Pas 12/14
H528b2
- appartementen
handelsruimte
Pas 4/6
H528z

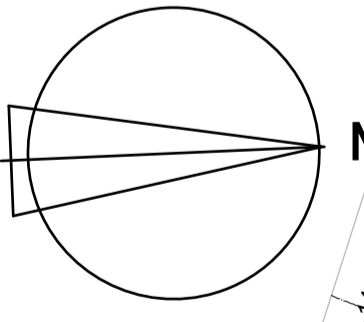

MARKT